

Legend:

- Existing Roadway
- Existing Building
- Existing Wetland
- Existing Prime Wetland
- Existing Edge of Pavement
- Existing Property Lines
- Proposed I-93 Corridor
- Proposed Bridge
- Proposed Rail Corridor
- Proposed Aquisition
- Existing LAROW
- Existing CAROW
- Existing ROW
- Proposed LAROW
- Proposed CAROW
- Proposed ROW
- Approximate Bike Path

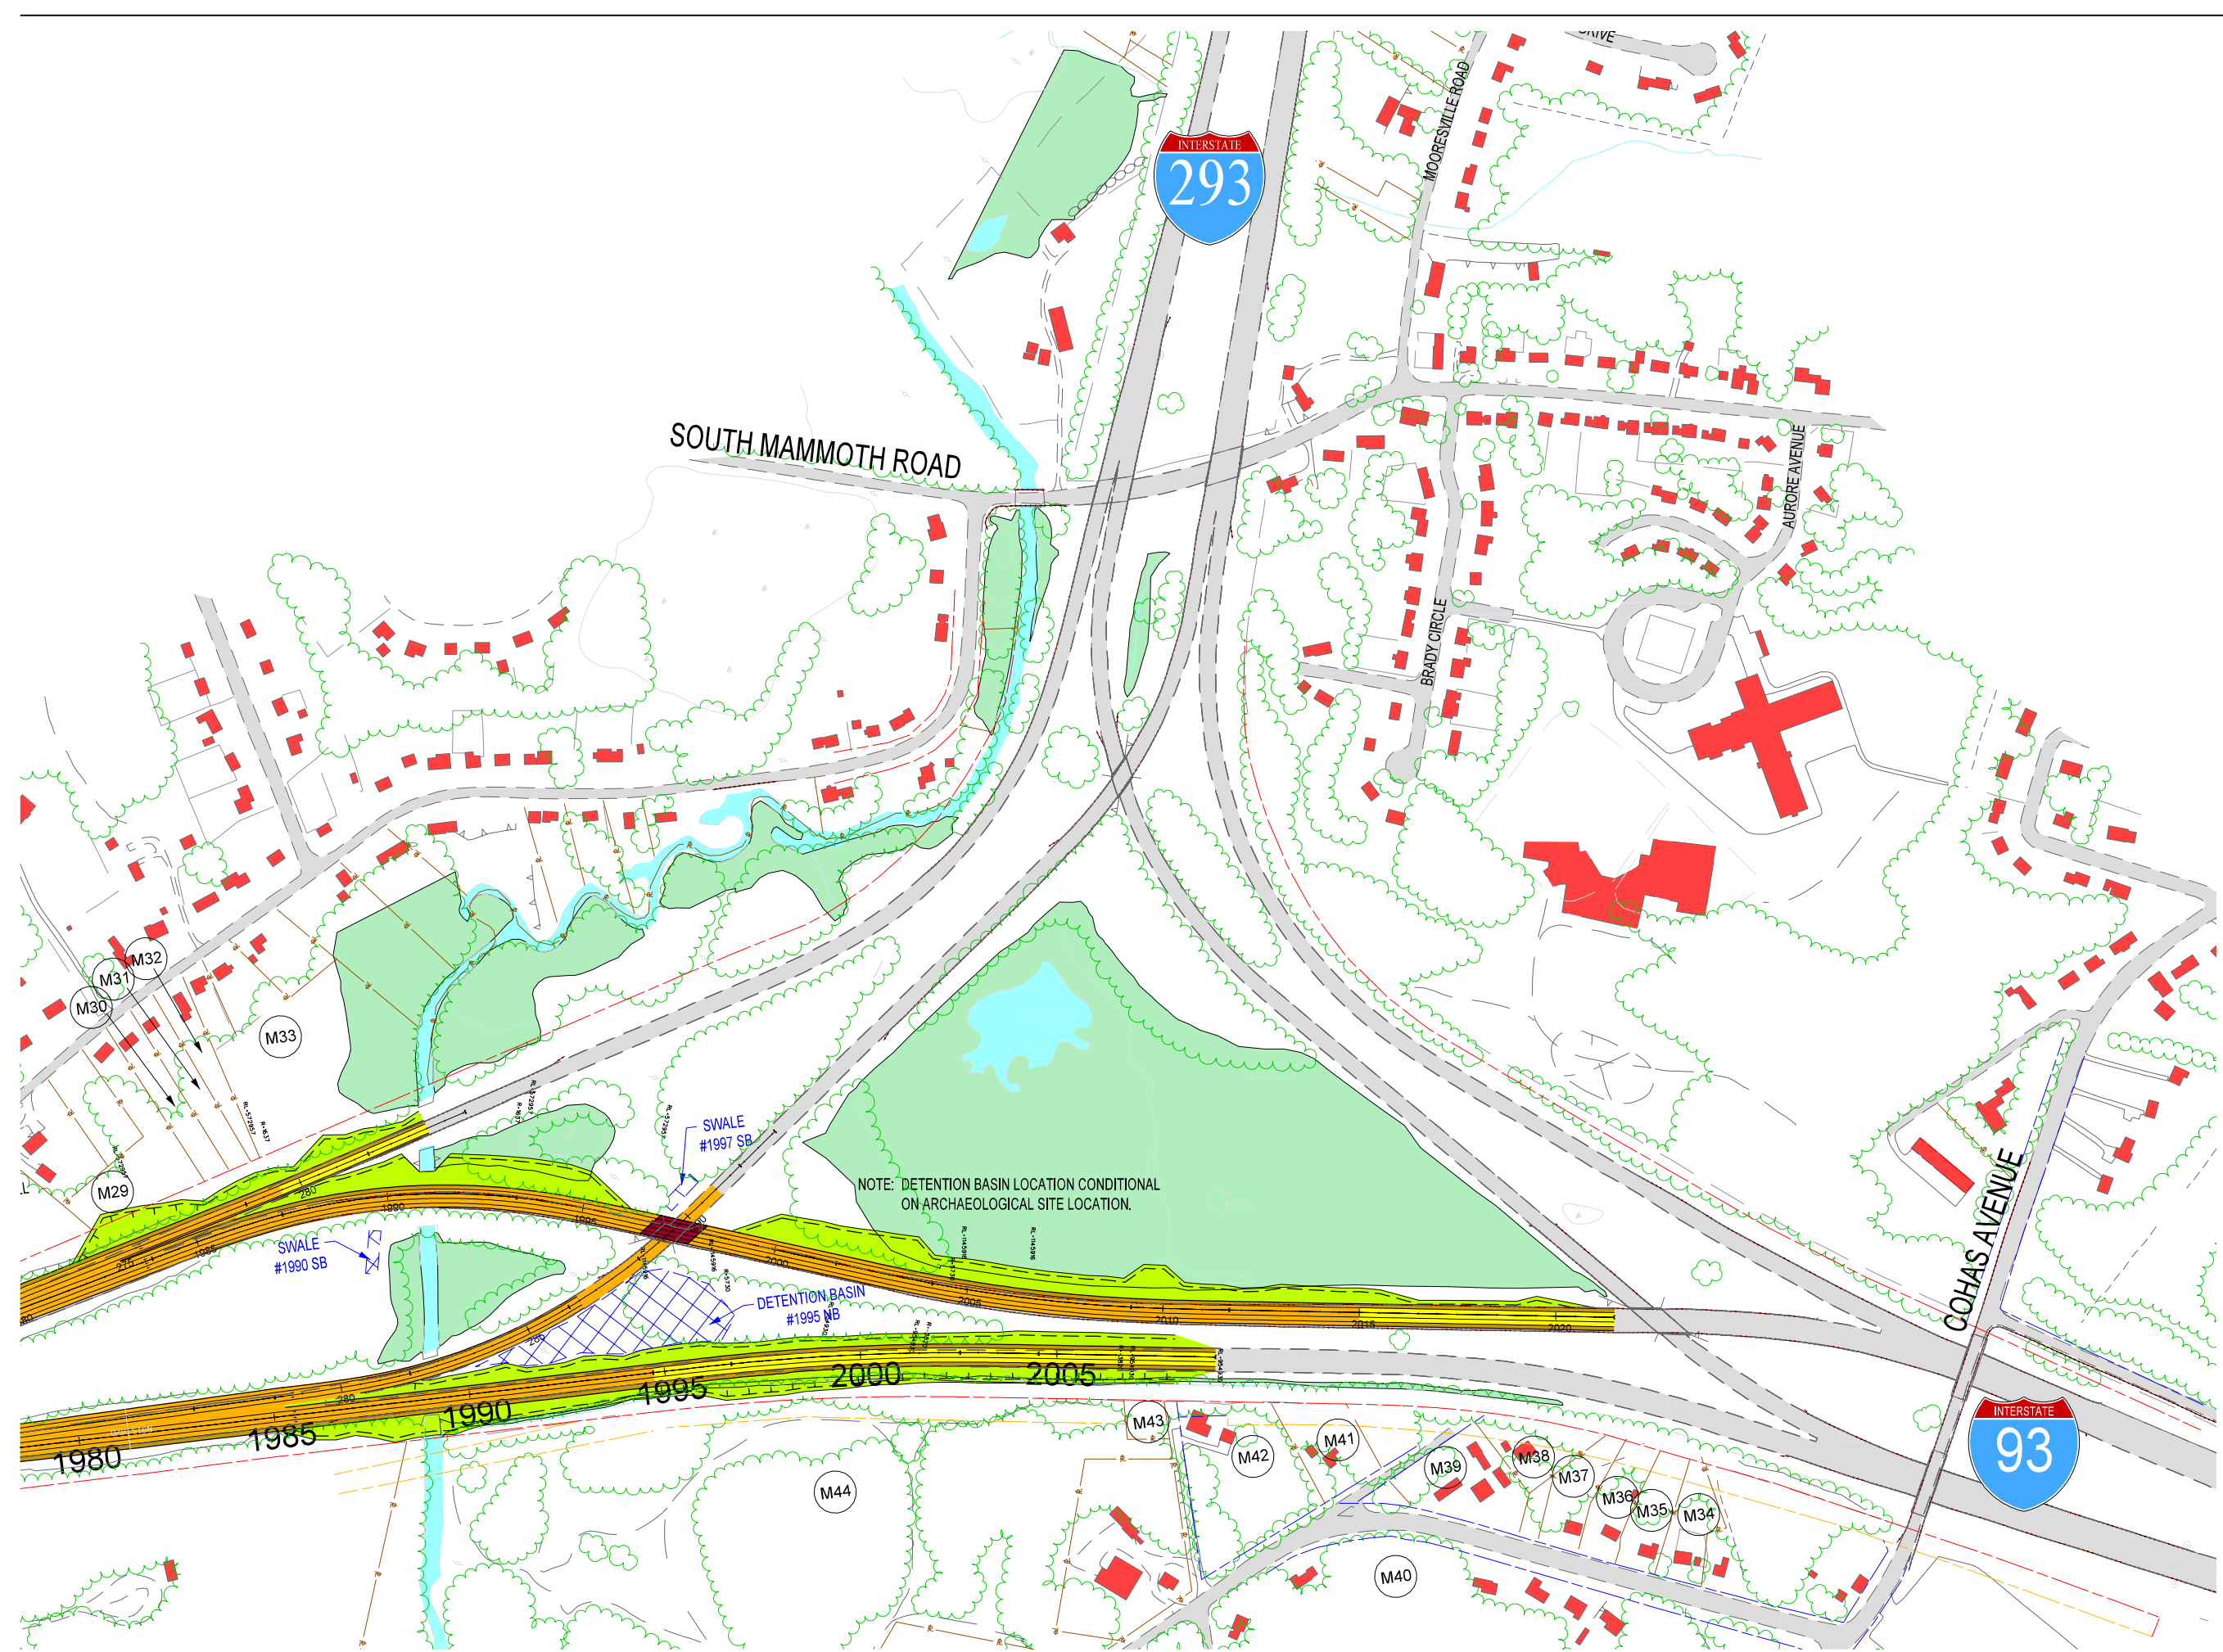


Figure 2.7-22  
I-93 Preferred Alternative  
I-293 / I-93 Split

Vanasse Hangen Brustlin, Inc.